

NO.	DESCRIPTION	BY	DATE

SHEET TITLE:
14-Ferretti-Fir-Plan(12-25-13) - fixed Dan Ferretti Residence

PROJECT DESCRIPTION:
14-Ferretti-Fir-Plan(12-25-13) - fixed Dan Ferretti Residence


DRAWINGS PROVIDED BY:

DATE:
 12/25/2013

SCALE:

SHEET:

A-1

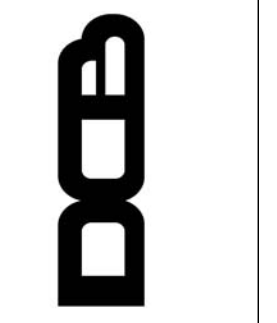

NO.	DESCRIPTION	BY	DATE

SHEET TITLE:
14-Ferretti-Fir-Plan(12-25-13) - fixed Dan Ferretti Residence

PROJECT DESCRIPTION:
14-Ferretti-Fir-Plan(12-25-13) - fixed Dan Ferretti Residence


DRAWINGS PROVIDED BY:


DATE:
 12/25/2013

SCALE:

SHEET:

A-2

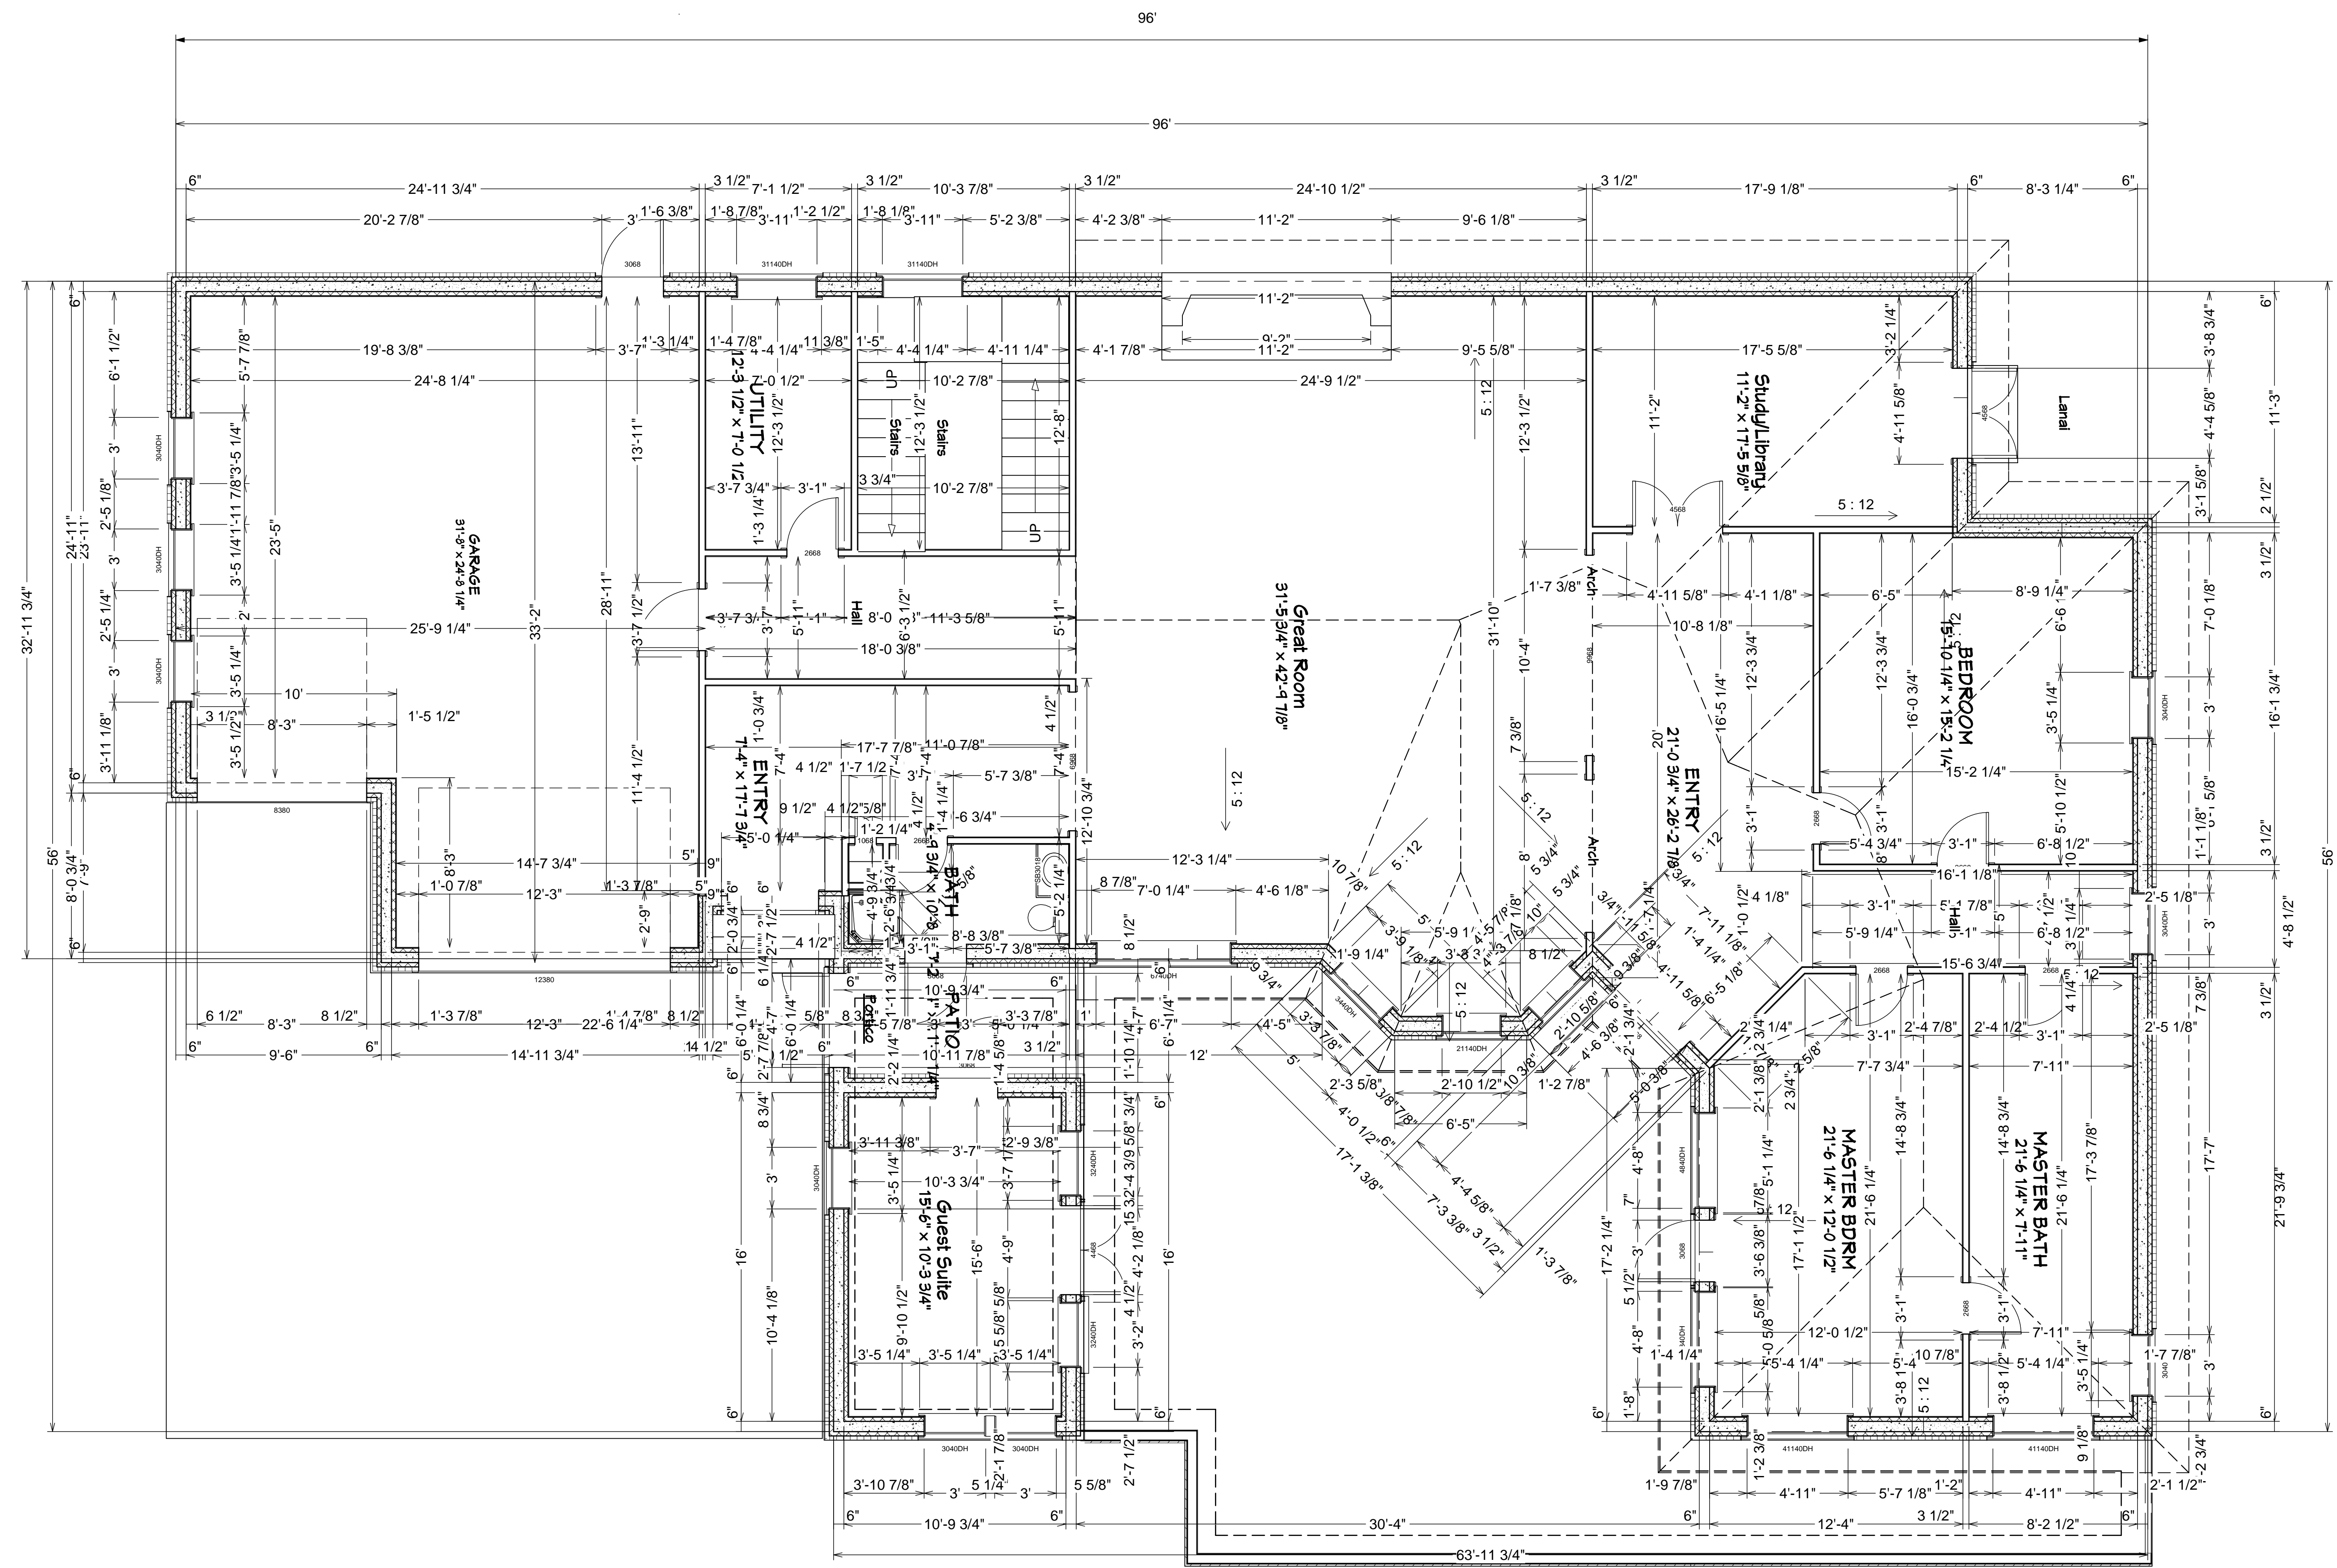

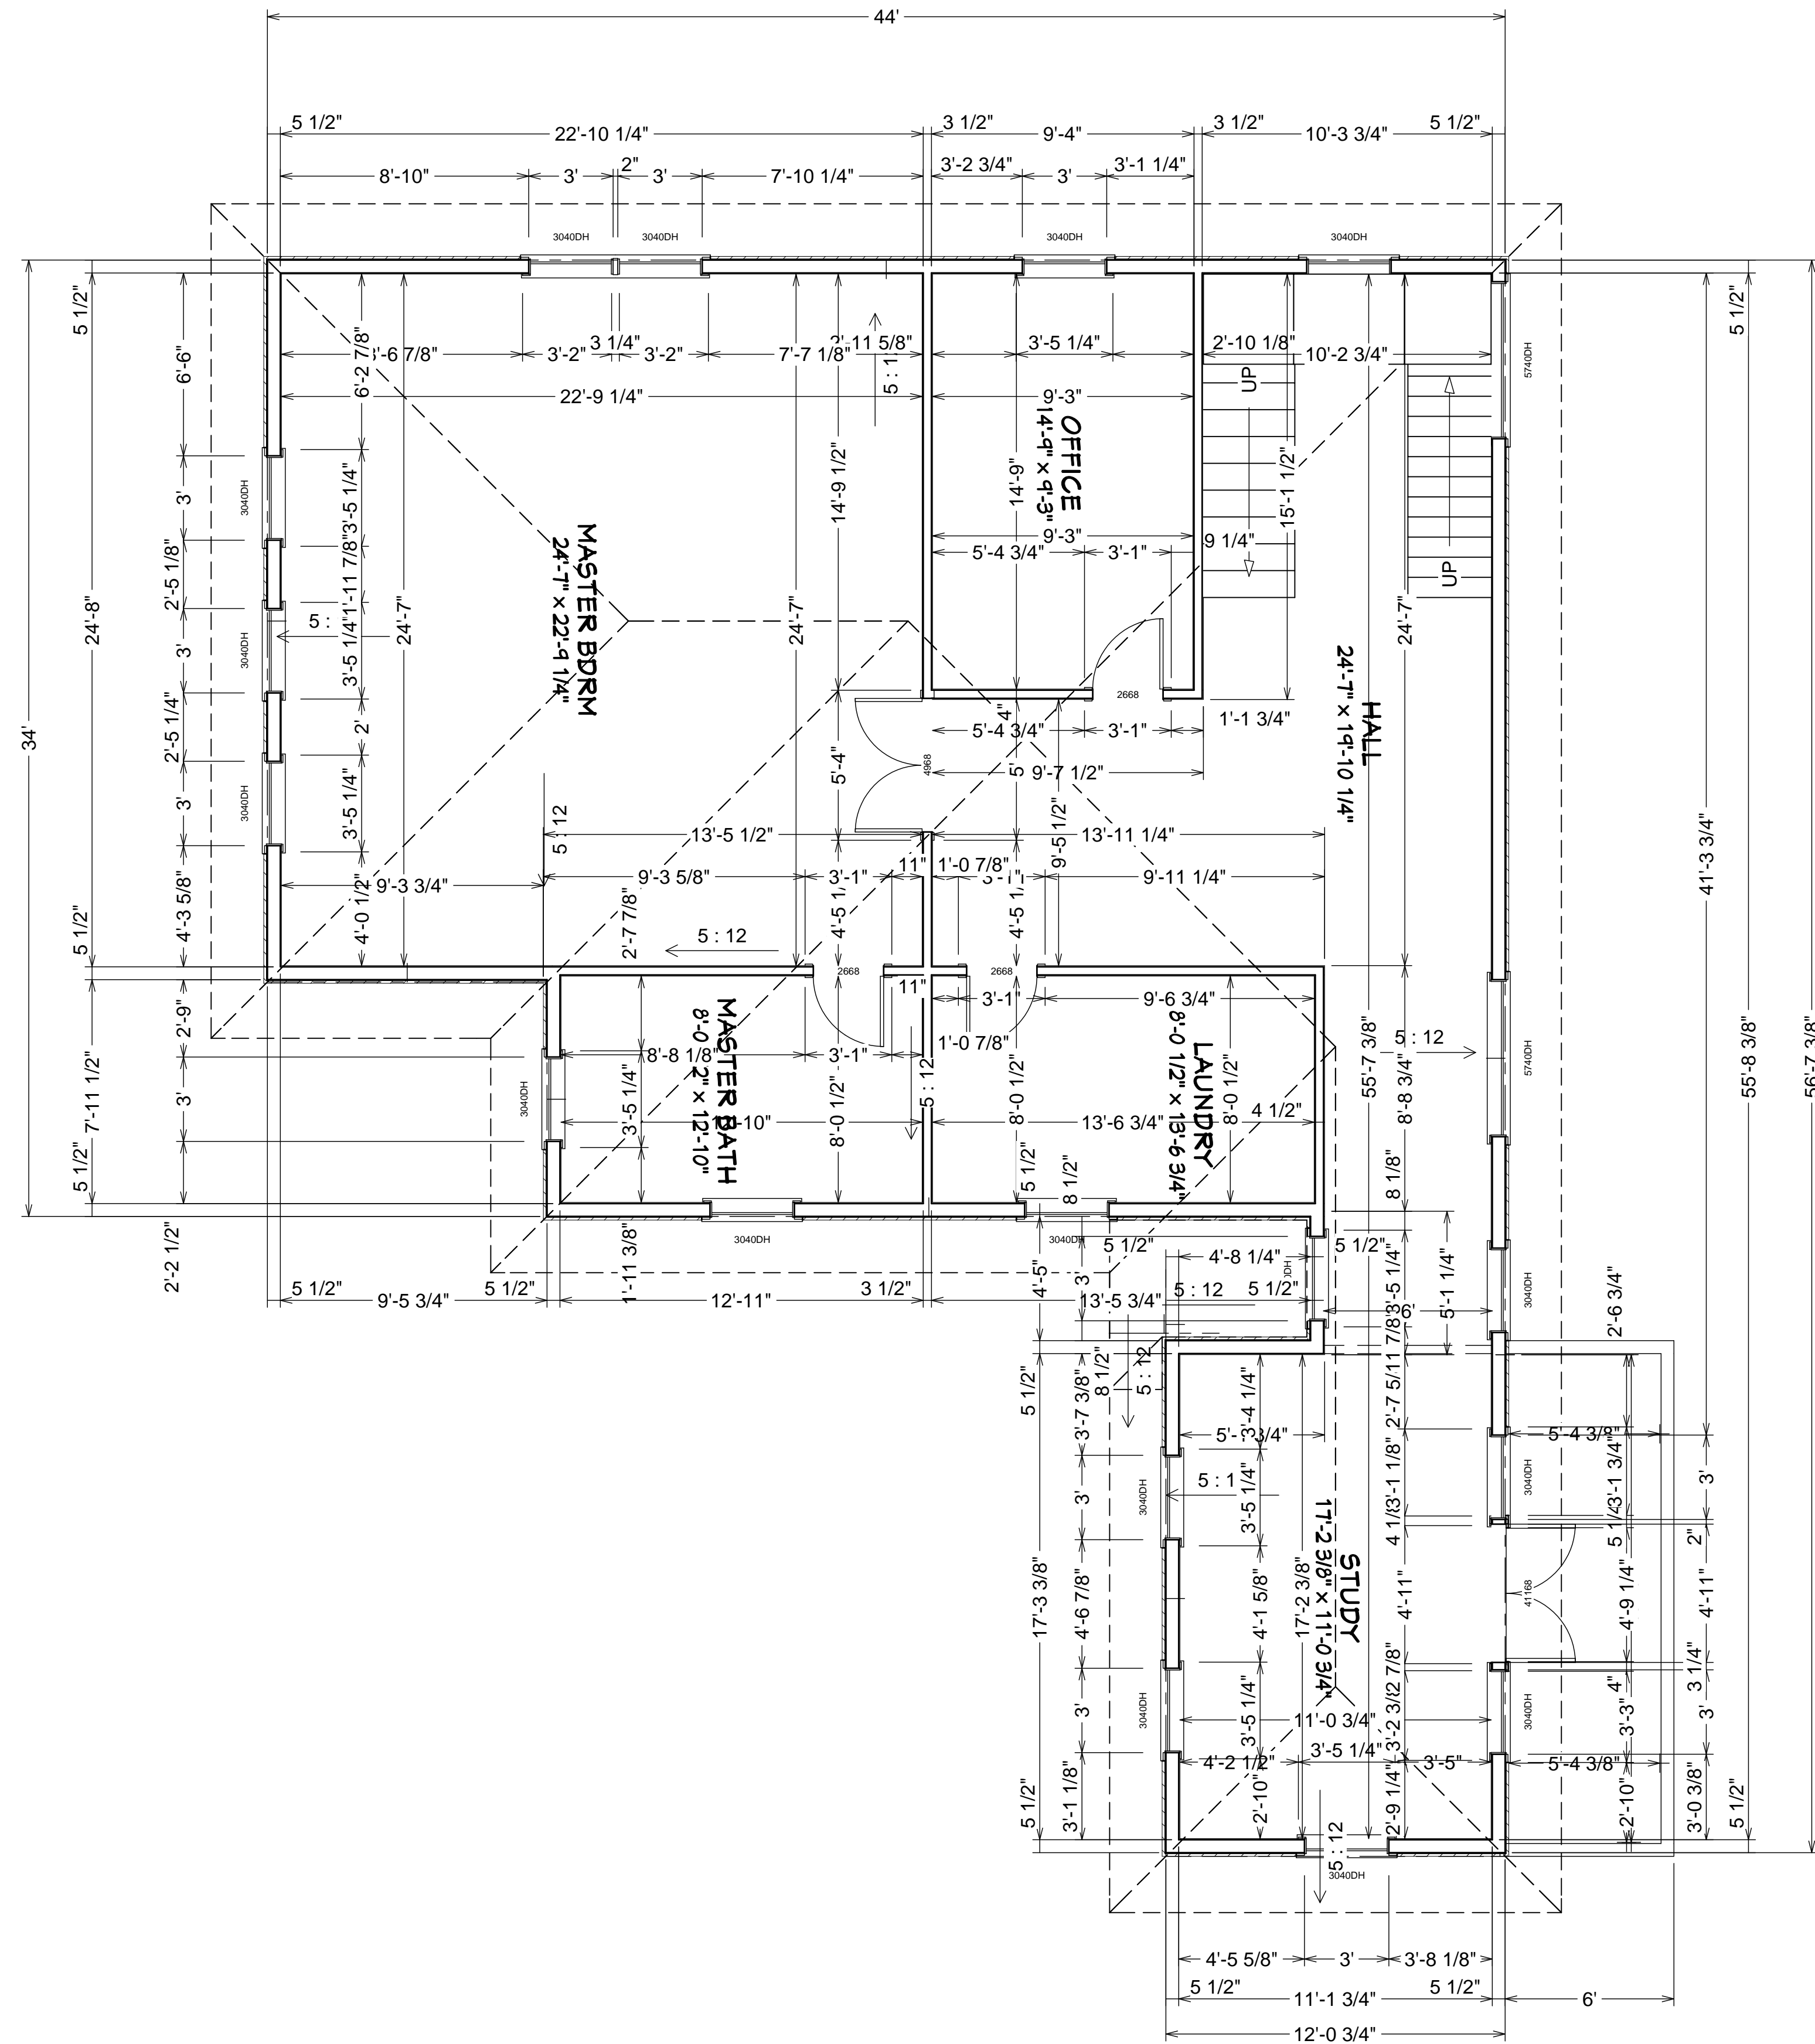

NO.	DESCRIPTION	BY	DATE

SHEET TITLE:
14-Ferretti-Fir-Plan(12-25-13) - fixed Dan Ferretti Residence

PROJECT DESCRIPTION:
14-Ferretti-Fir-Plan(12-25-13) - fixed Dan Ferretti Residence

DRAWINGS PROVIDED BY:
 .

DATE:

12/25/2013

SCALE:

SHEET:

A - 3